




SITE PLAN 1:200
 SHOWING ROOF PLAN (MINUS EAVES)

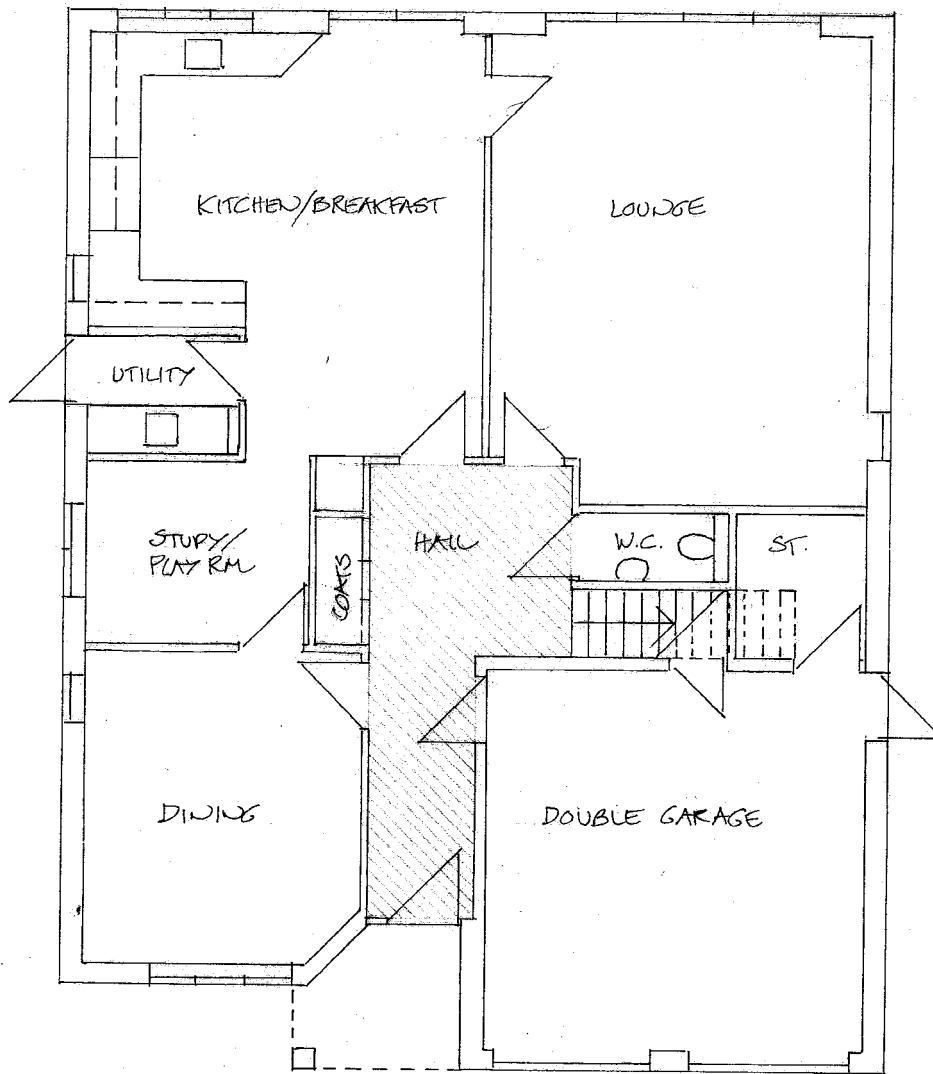


GROUND FLOOR PLAN
HOUSES 1 & 2 IDENTICAL
AREA -

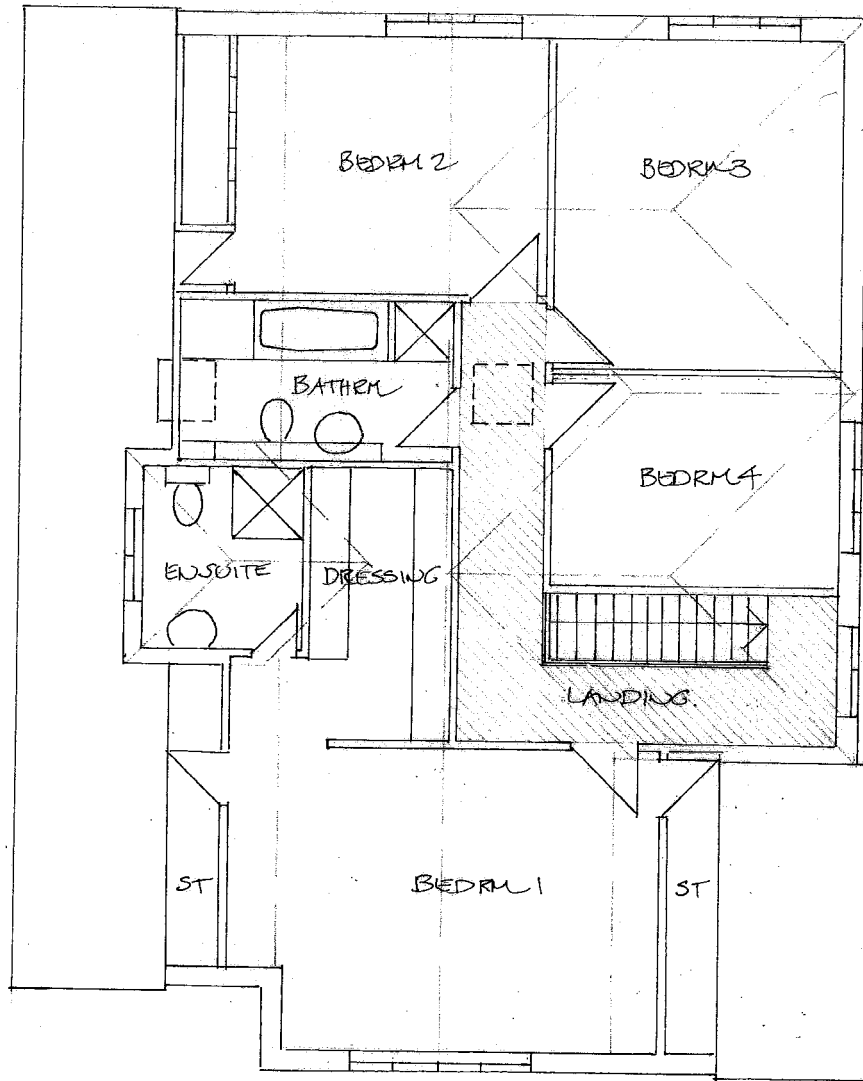

FIRST FLOOR PLAN

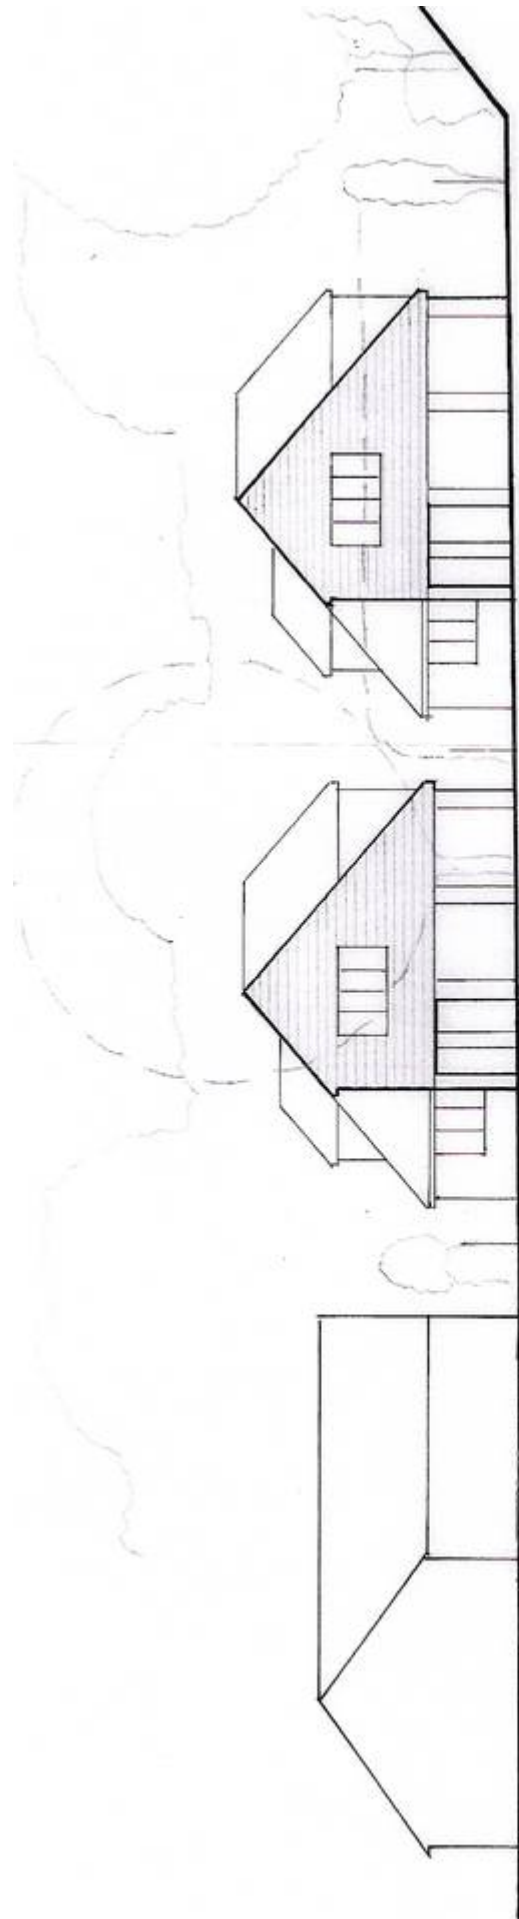

FRONT ELEVATION

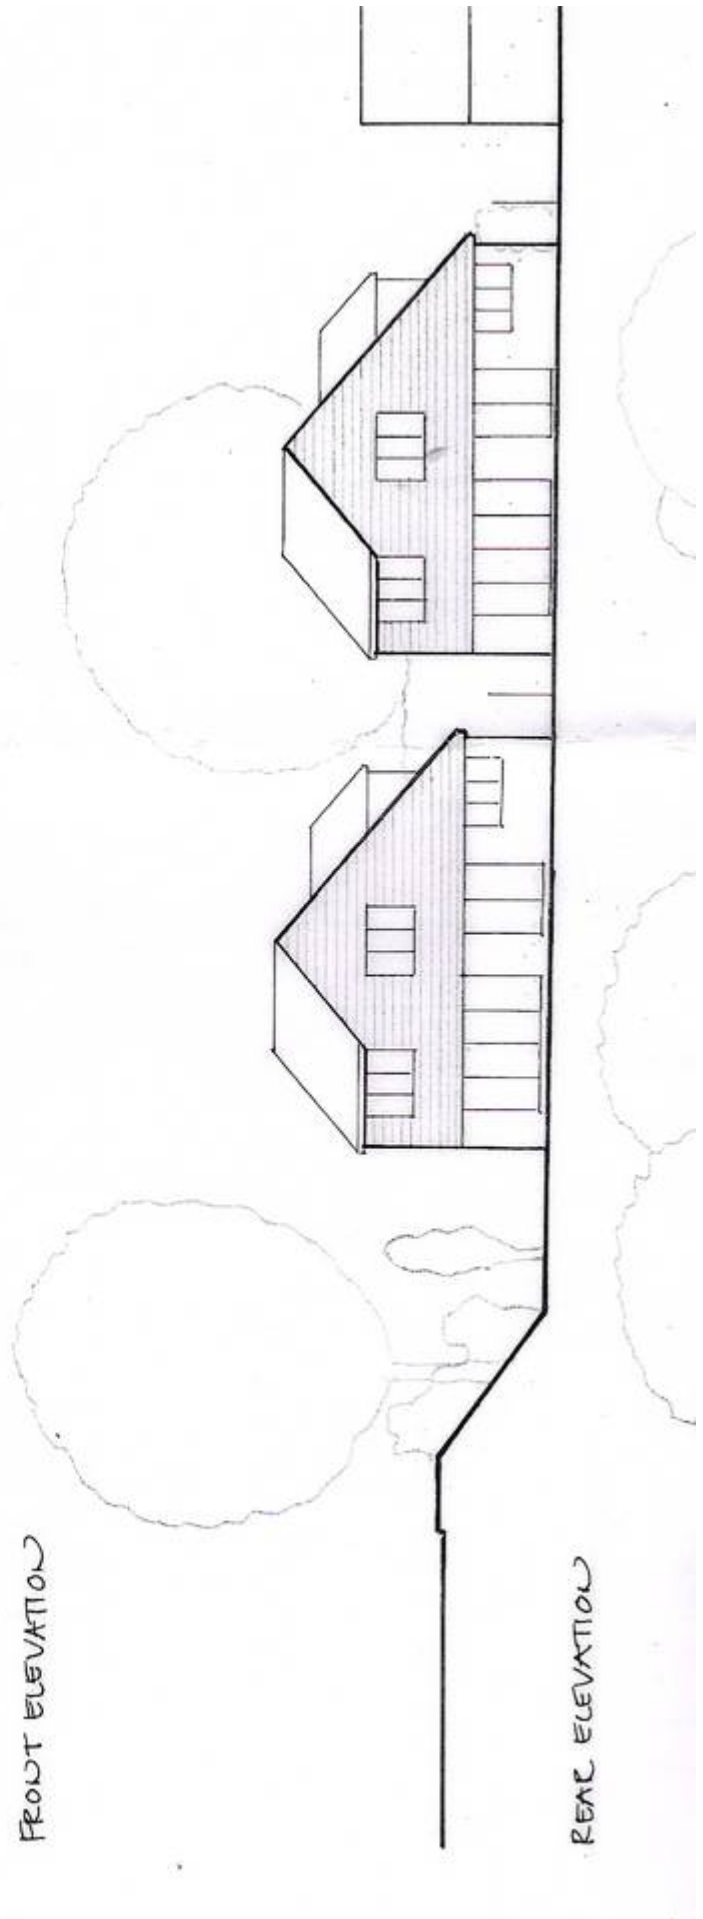

REAR ELEVATION